
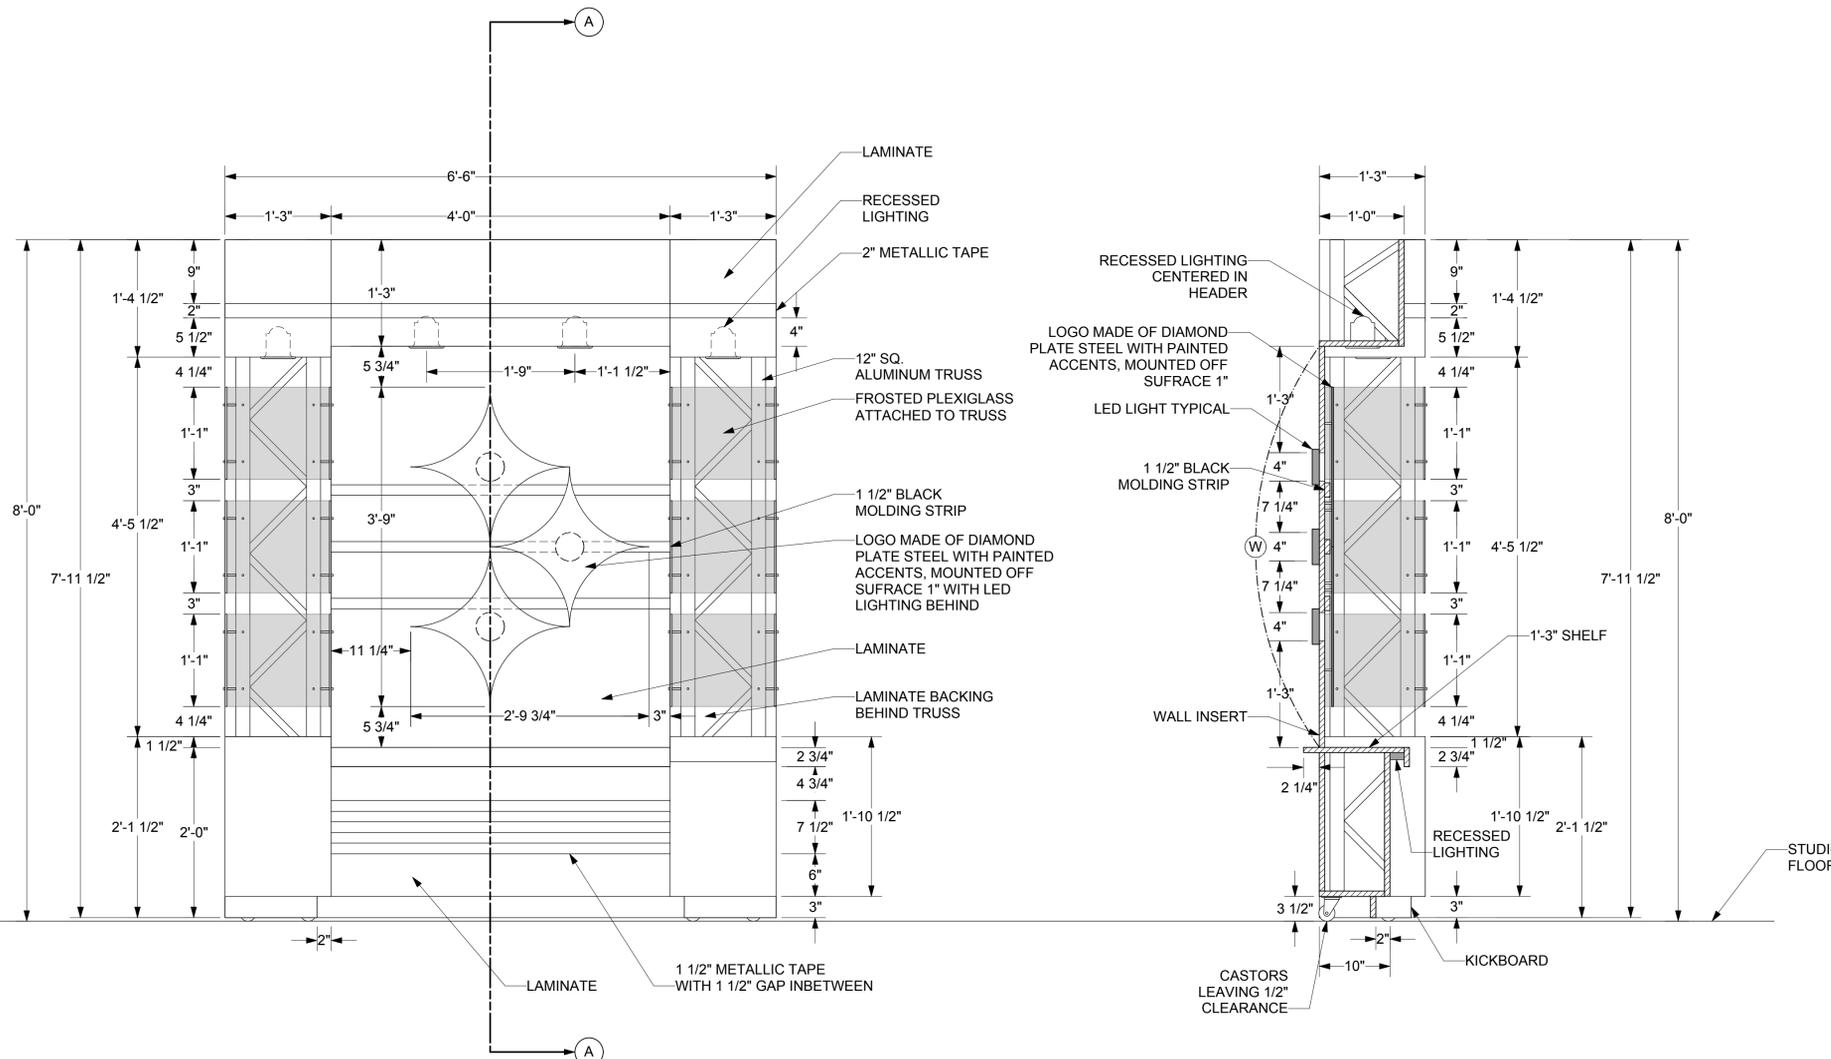


LOGO LAYOUT  
WALL E  
DIAMOND PLATE STEEL WITH COLOR ACCENTS  
SCALE: 2" = 1'-0"


1" HIDDEN SUPPORTS  
SIT 5" FROM LOGO  
CORNERS

DIAMETER 4"  
LIGHTS BEHIND  
LOGO

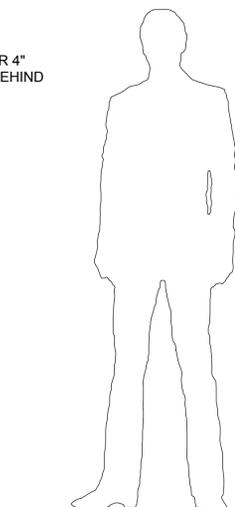

WALL E  
FRONT VIEW

SECTION A-A  
WALL E

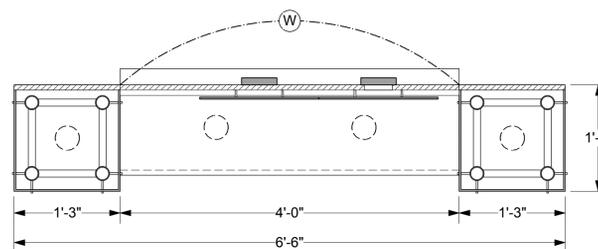

PLAN VIEW



General Notes

1. LAMINATE FINISHES WITH METALLIC TAPE ACCENTS
2. DISCUSS JACKSWALL BRACING WITH DESIGNER
3. LOGO MADE OF DIAMOND PLATE STEEL WITH PAINTED ACCENTS, MOUNTED OFF SURFACE 1" WITH LED LIGHTING BEHIND
4. WALL INSERT MUST SECURELY FASTEN INTO PLACE, BUT CAN BE REMOVED
5. UNIT IS ON CASTERS LEAVING 1/2" CLEARANCE FOR MOVEMENT
6. "W" IS WILD INDICATOR TO SHOW PANEL CAN POP OUT

These drawings represent visual concepts and construction suggestions only. It is not the designer's responsibility to determine structural appropriateness of this design and the designer does not assume responsibility for improper engineering, construction, handling, or use of this scenery.

This scenic design and these drawings are the sole property of Julie Ray. By viewing these drawings you agree that you will not copy, duplicate, transfer or by any other means divulge their contents, in no way will you compromise the ownership rights of Julie Ray.

PRELIMINARY WALL E ELEVATION		
DESIGNED BY JULIE RAY	SCALE: 1" = 1'-0"	DATE: 3/20/14
DRAFTED BY TRAVIS KERR	REVISED:	